




---

Architectural plans and design

Villa Type 1  
The Skyline Aura



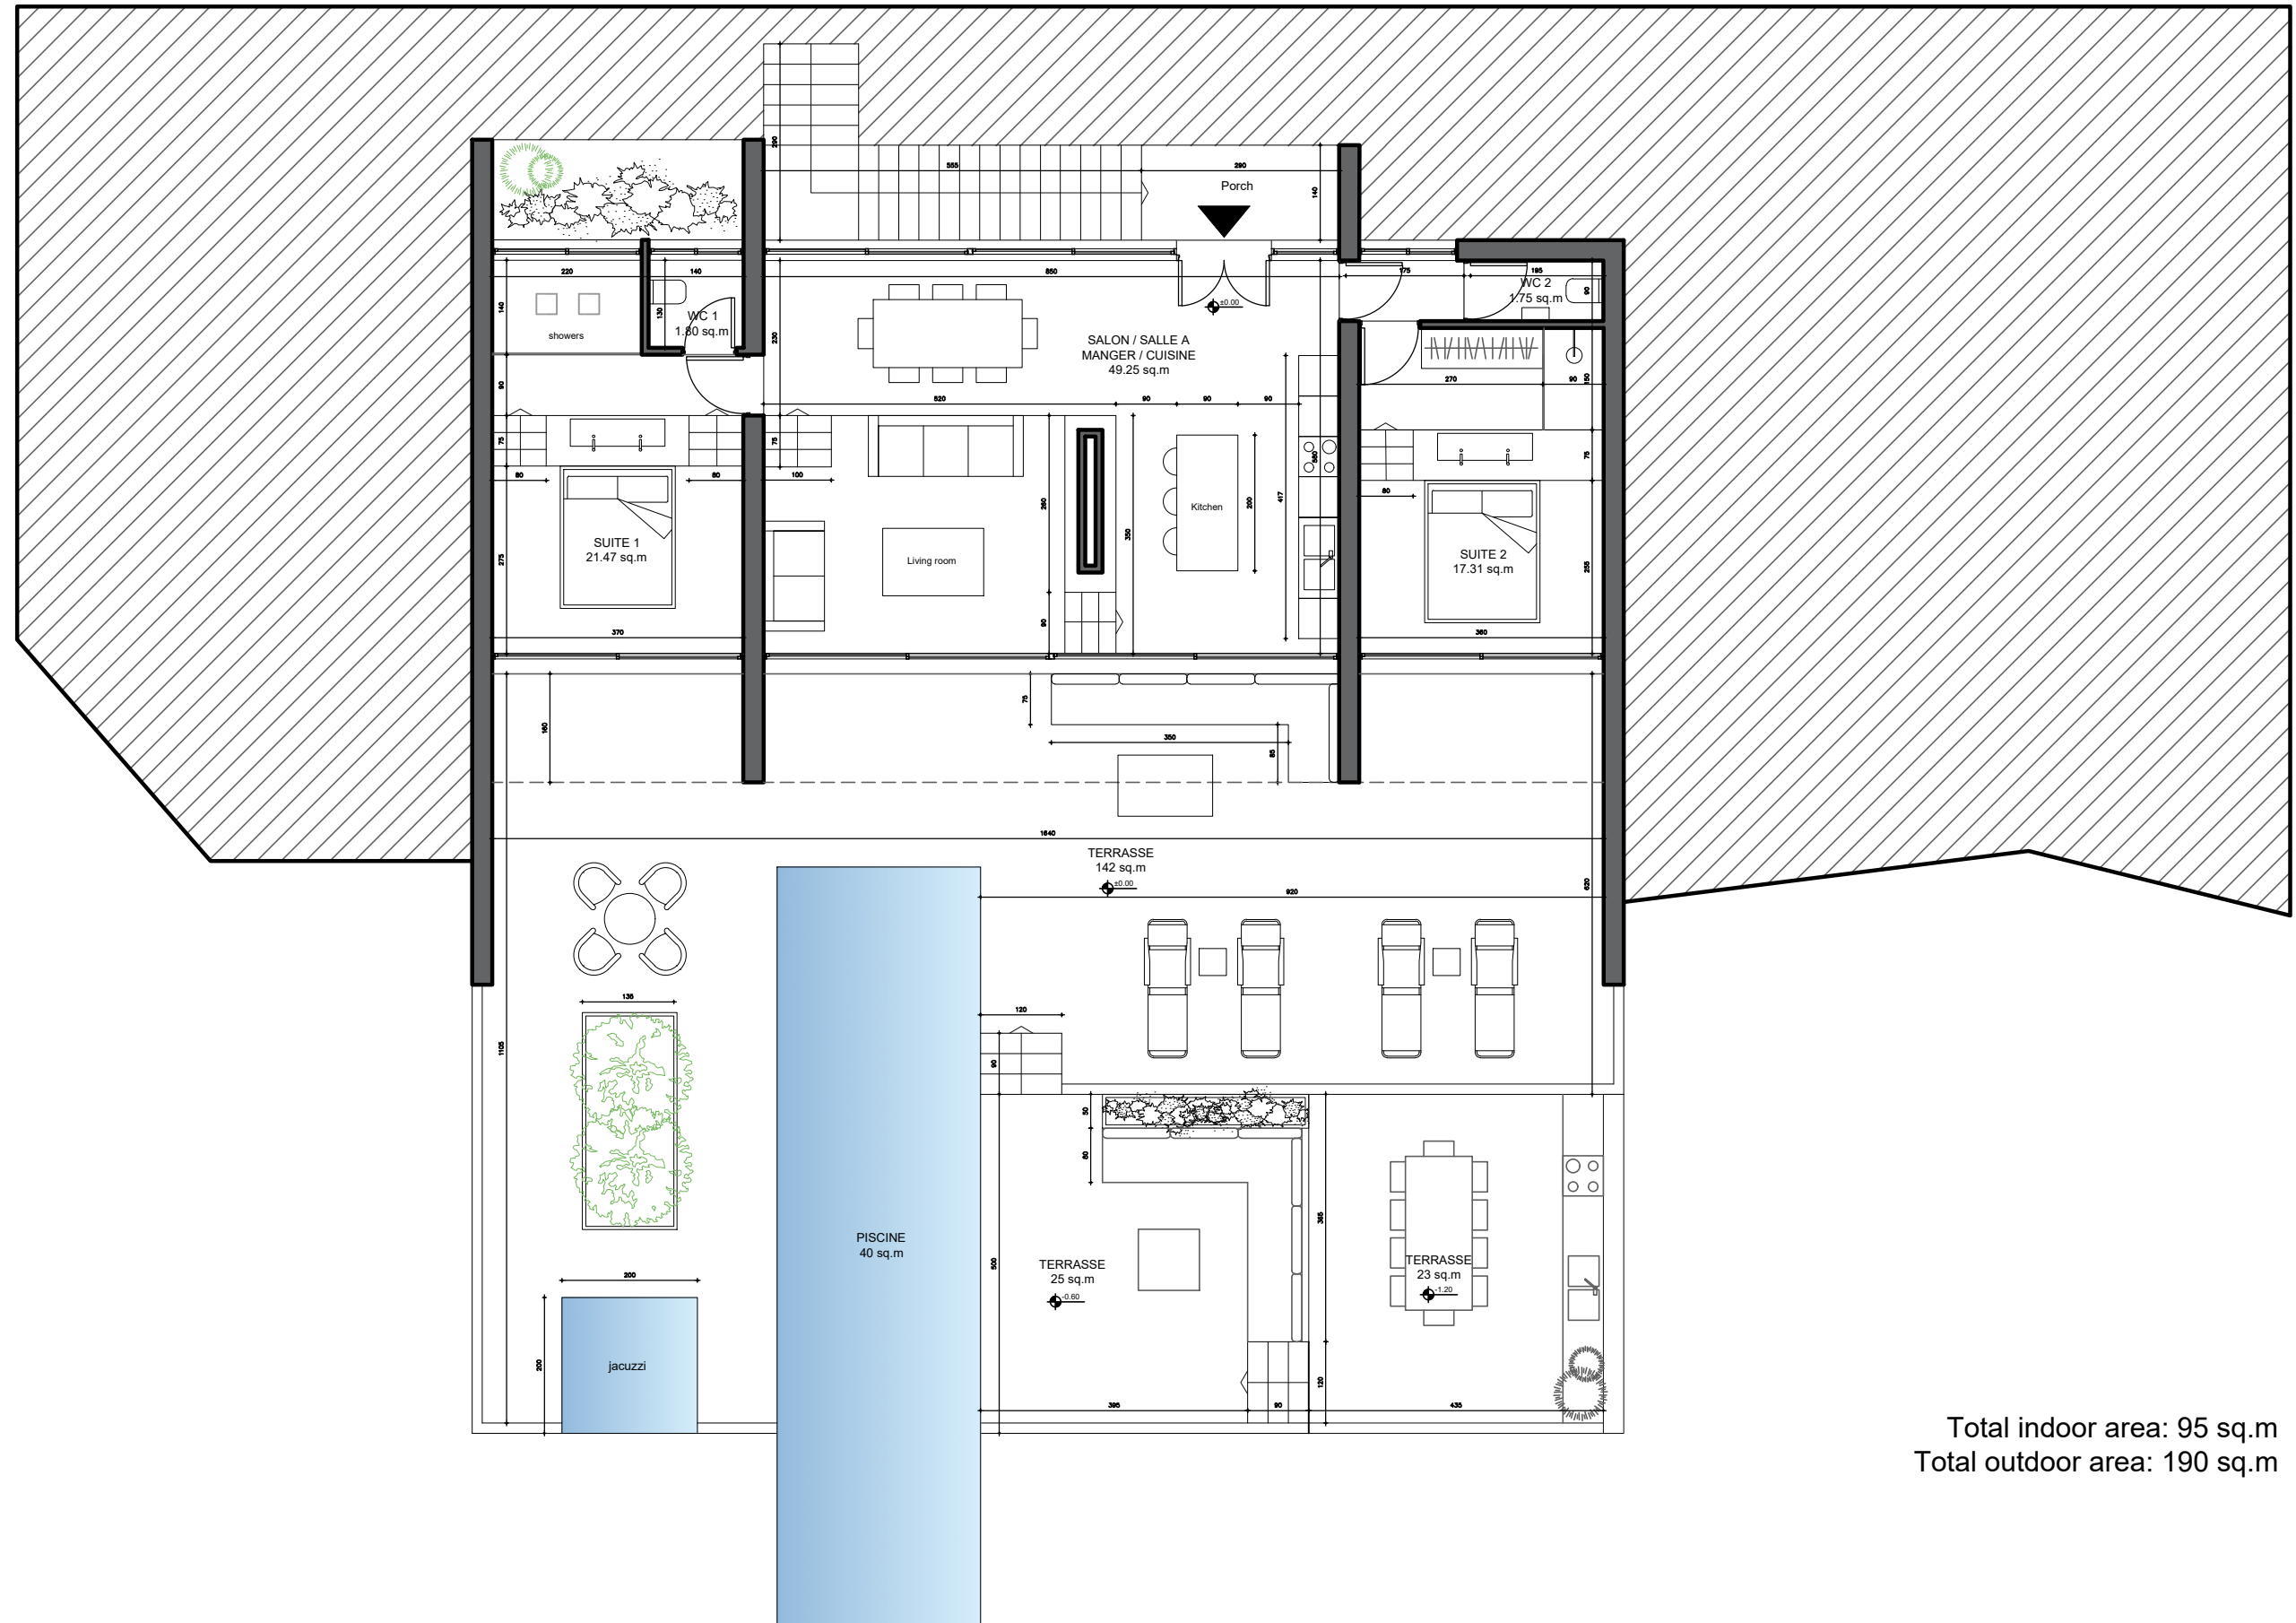


Total indoor area: 95 sq.m  
Total outdoor area: 190 sq.m

GROUND FLOOR PROPOSAL | SCALE 1:100

Villa Type 1

The Skyline Villa



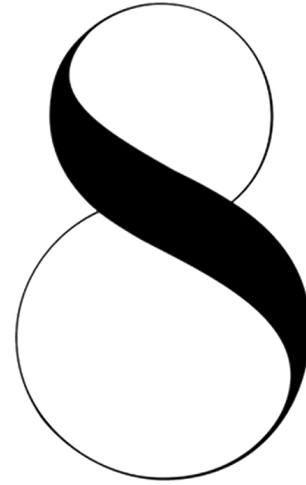

*The height*



Akti Miaouli 59, Pireas 185 36, Greece  
contact@kamaigroup.com  
Προβολή, αρχιτεκτονική και κατασκευή

---

Architectural plans and design

All images, plans, and descriptions provided in this brochure are for illustrative purposes only and do not constitute a contractual commitment. They are subject to change without prior notice. We reserve the right to modify the features, materials, equipment, and dimensions of the properties presented while ensuring the maintenance of high standards of quality and design.

We disclaim any liability for typographical errors, omissions, or inaccuracies in the provided documentation.

We are committed to working closely with you to customize every aspect of your villa while ensuring accurate and up-to-date information at all times.

Additionally, please be aware that changes in the plans may affect construction costs, and financial adjustments may be necessary accordingly.

For further details on our terms and conditions of sale, please contact us directly.